
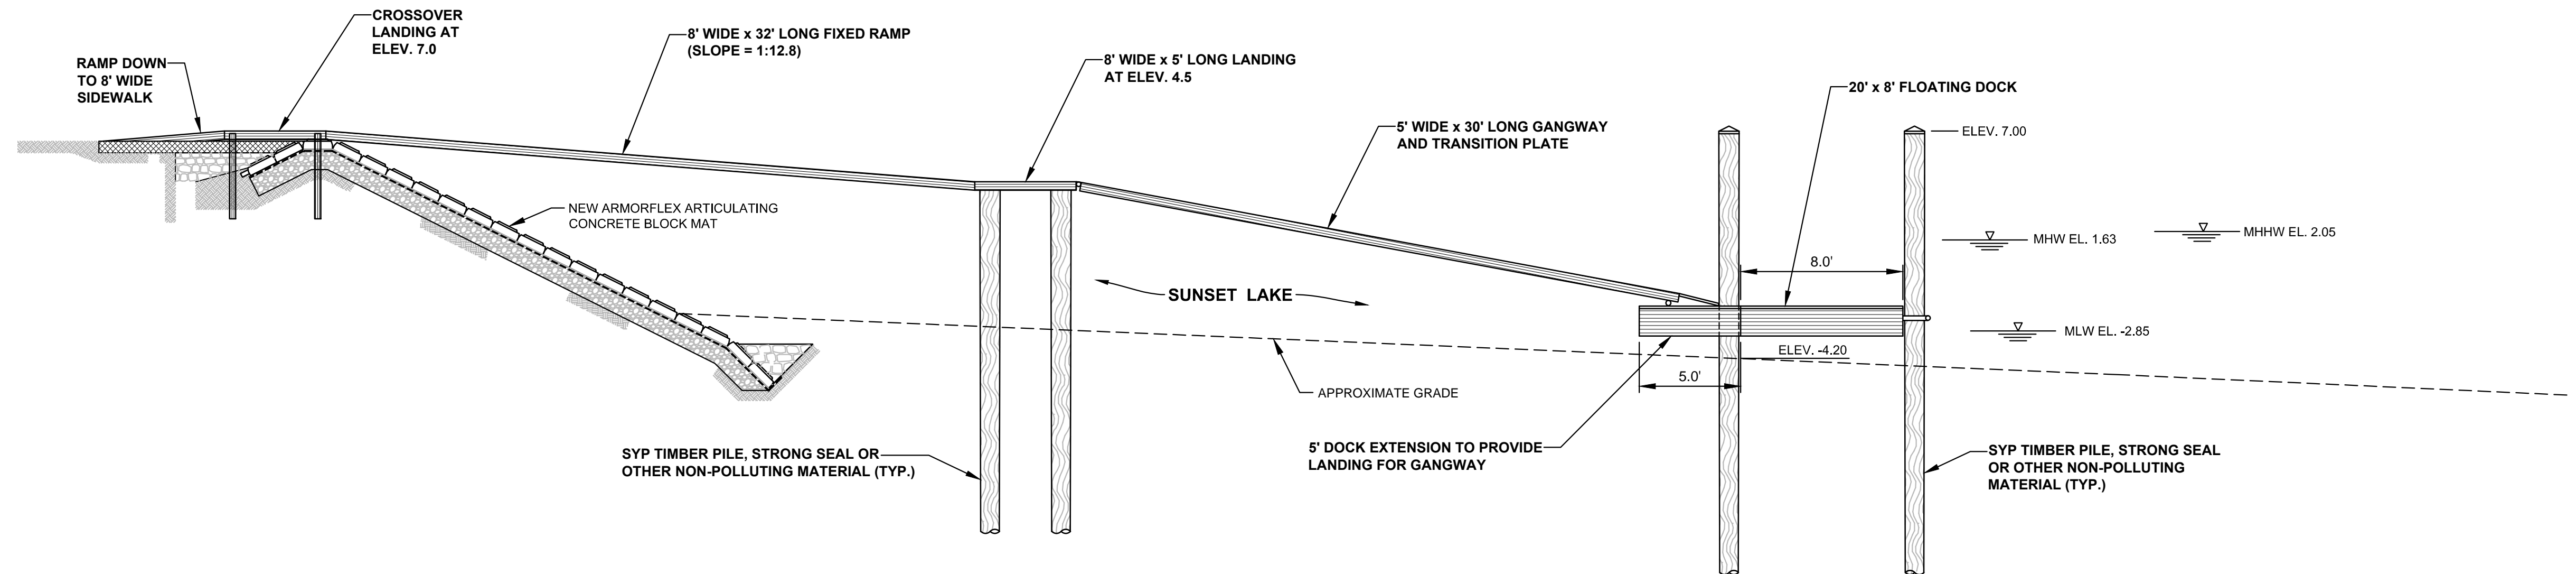


NOTE: RAILINGS ALONG OBSERVATION PIER OMITTED FOR CLARITY.

### OBSERVATION PIER (SECTION VIEW)

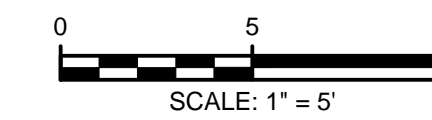

- NOTES:
1. RAILINGS ALONG WATERWARD LANDINGS, RAMPS AND GANGWAY OMITTED FOR CLARITY.
  2. THE FLOATING DOCK SHALL BE CONSTRUCTED TO PREVENT IT FROM RESTING ON THE BOTTOM AT LOW TIDE.
  3. THE RAMP, GANGWAY AND DOCK SHALL BE CONSTRUCTED OF ALUMINUM, VINYL AND OTHER NON-POLLUTING MATERIALS.

### KAYAK LAUNCH (SECTION VIEW)



© Mott MacDonald

This document is issued for the party which commissioned it and for specific purposes connected with the captioned project only. It should not be relied upon by any other party or used for any other purpose. We accept no responsibility for the consequences of this document being relied upon by any other party, or being used for any other purpose, or containing any error or omission which is due to an error or omission in data supplied to us by other parties.

**M M**  
**MOTT MACDONALD**  
 Certificate No. 24GA28016600

833 Route 9 North, PO Box 373  
 Cape May Court House, NJ 08210

T +1 (609) 465 9377  
 F +1 (609) 465 5270  
 www.mottmacamericas.com

Client  
**BOROUGH OF WILDWOOD CREST**  
**CAPE MAY COUNTY,**  
**NEW JERSEY**

Rev	Date	Drawn	Description	Ch'k'd	App'd
2	9/26/17	D.E.	REVISED KAYAK LAUNCH	S.C.M.	T.R.T.
1	9/18/17	D.E.	REVISED PER USACE COMMENTS	S.C.M.	T.R.T.

**THOMAS R. THORNTON**  
 PROFESSIONAL ENGINEER LIC. NO. 24GEO4177000

*Thomas R. Thornton* Date 8/17/17

Project Number **383092** B/O **12** Total **12**

Designed	K.J.R.	Eng check	
Drawn	S.M.	Coordination	
Dwg check	T.R.T.	Approved	
Scale at ANSI D	Status	Rev	Security

Drawing Number **383092-MMD-C-301**

Title  
**SUNSET LAKE**  
**SHORE STABILIZATION**  
  
**OBSERVATION PIER AND**  
**KAYAK LAUNCH SECTIONS**